




RS-485 integration for AD-300 hardwired and AD-400, NDE and LE wireless devices

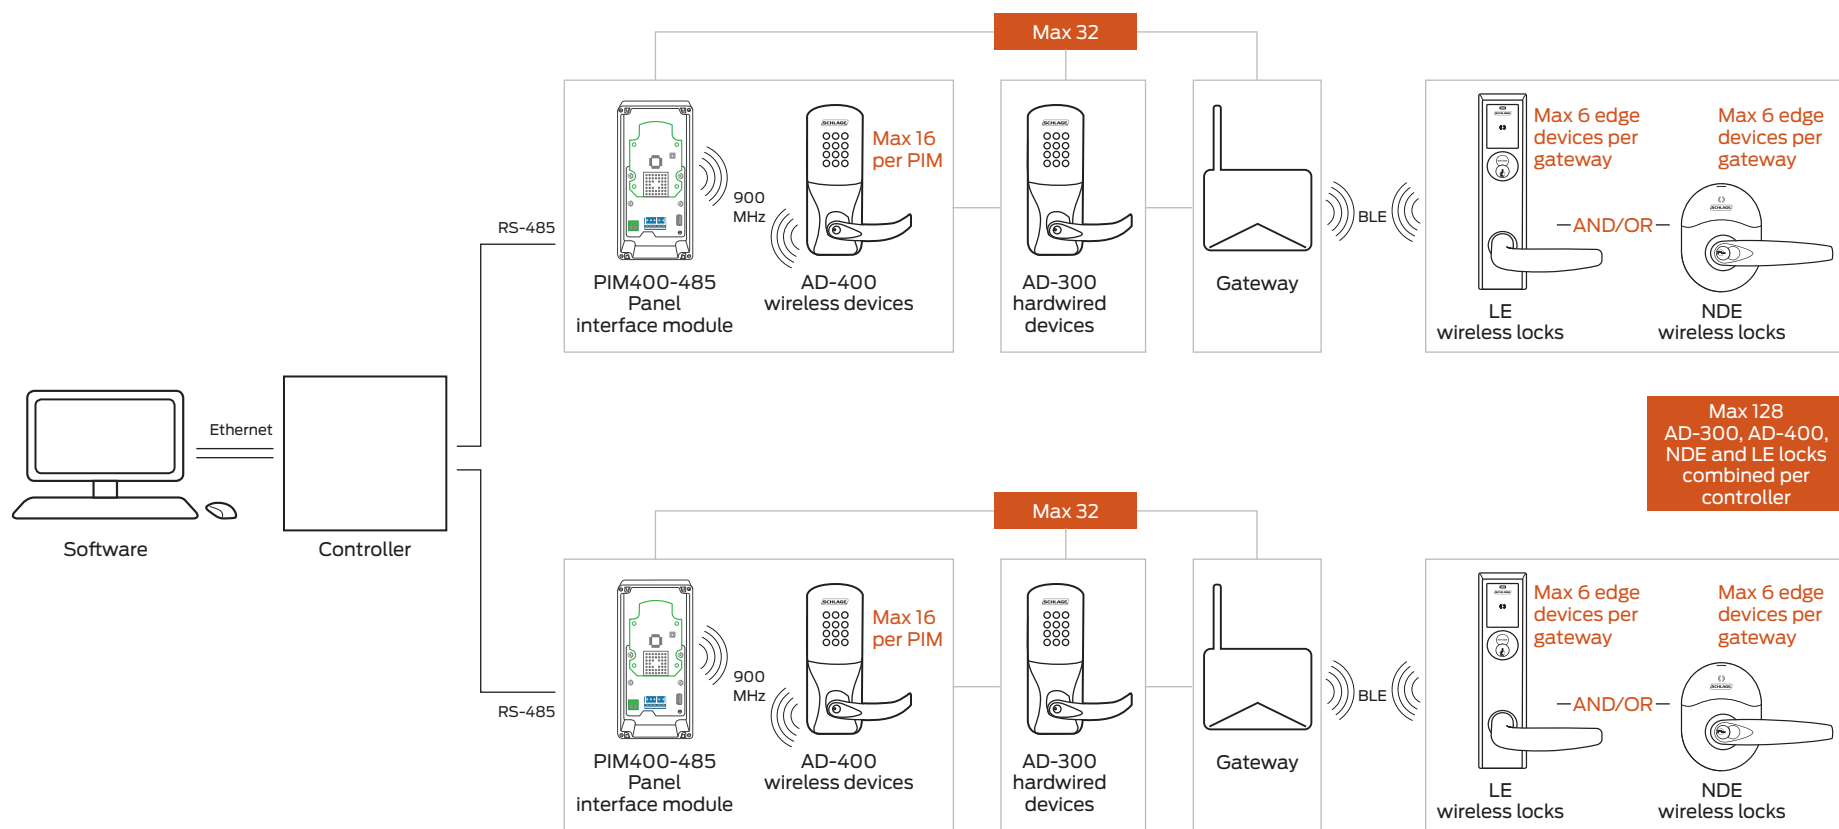

AD-400 wireless range up to 200' in typical building construction, up to 1000' line of sight.

Gateway communication range up to 30' in typical building environments; a detailed site survey is recommended.